
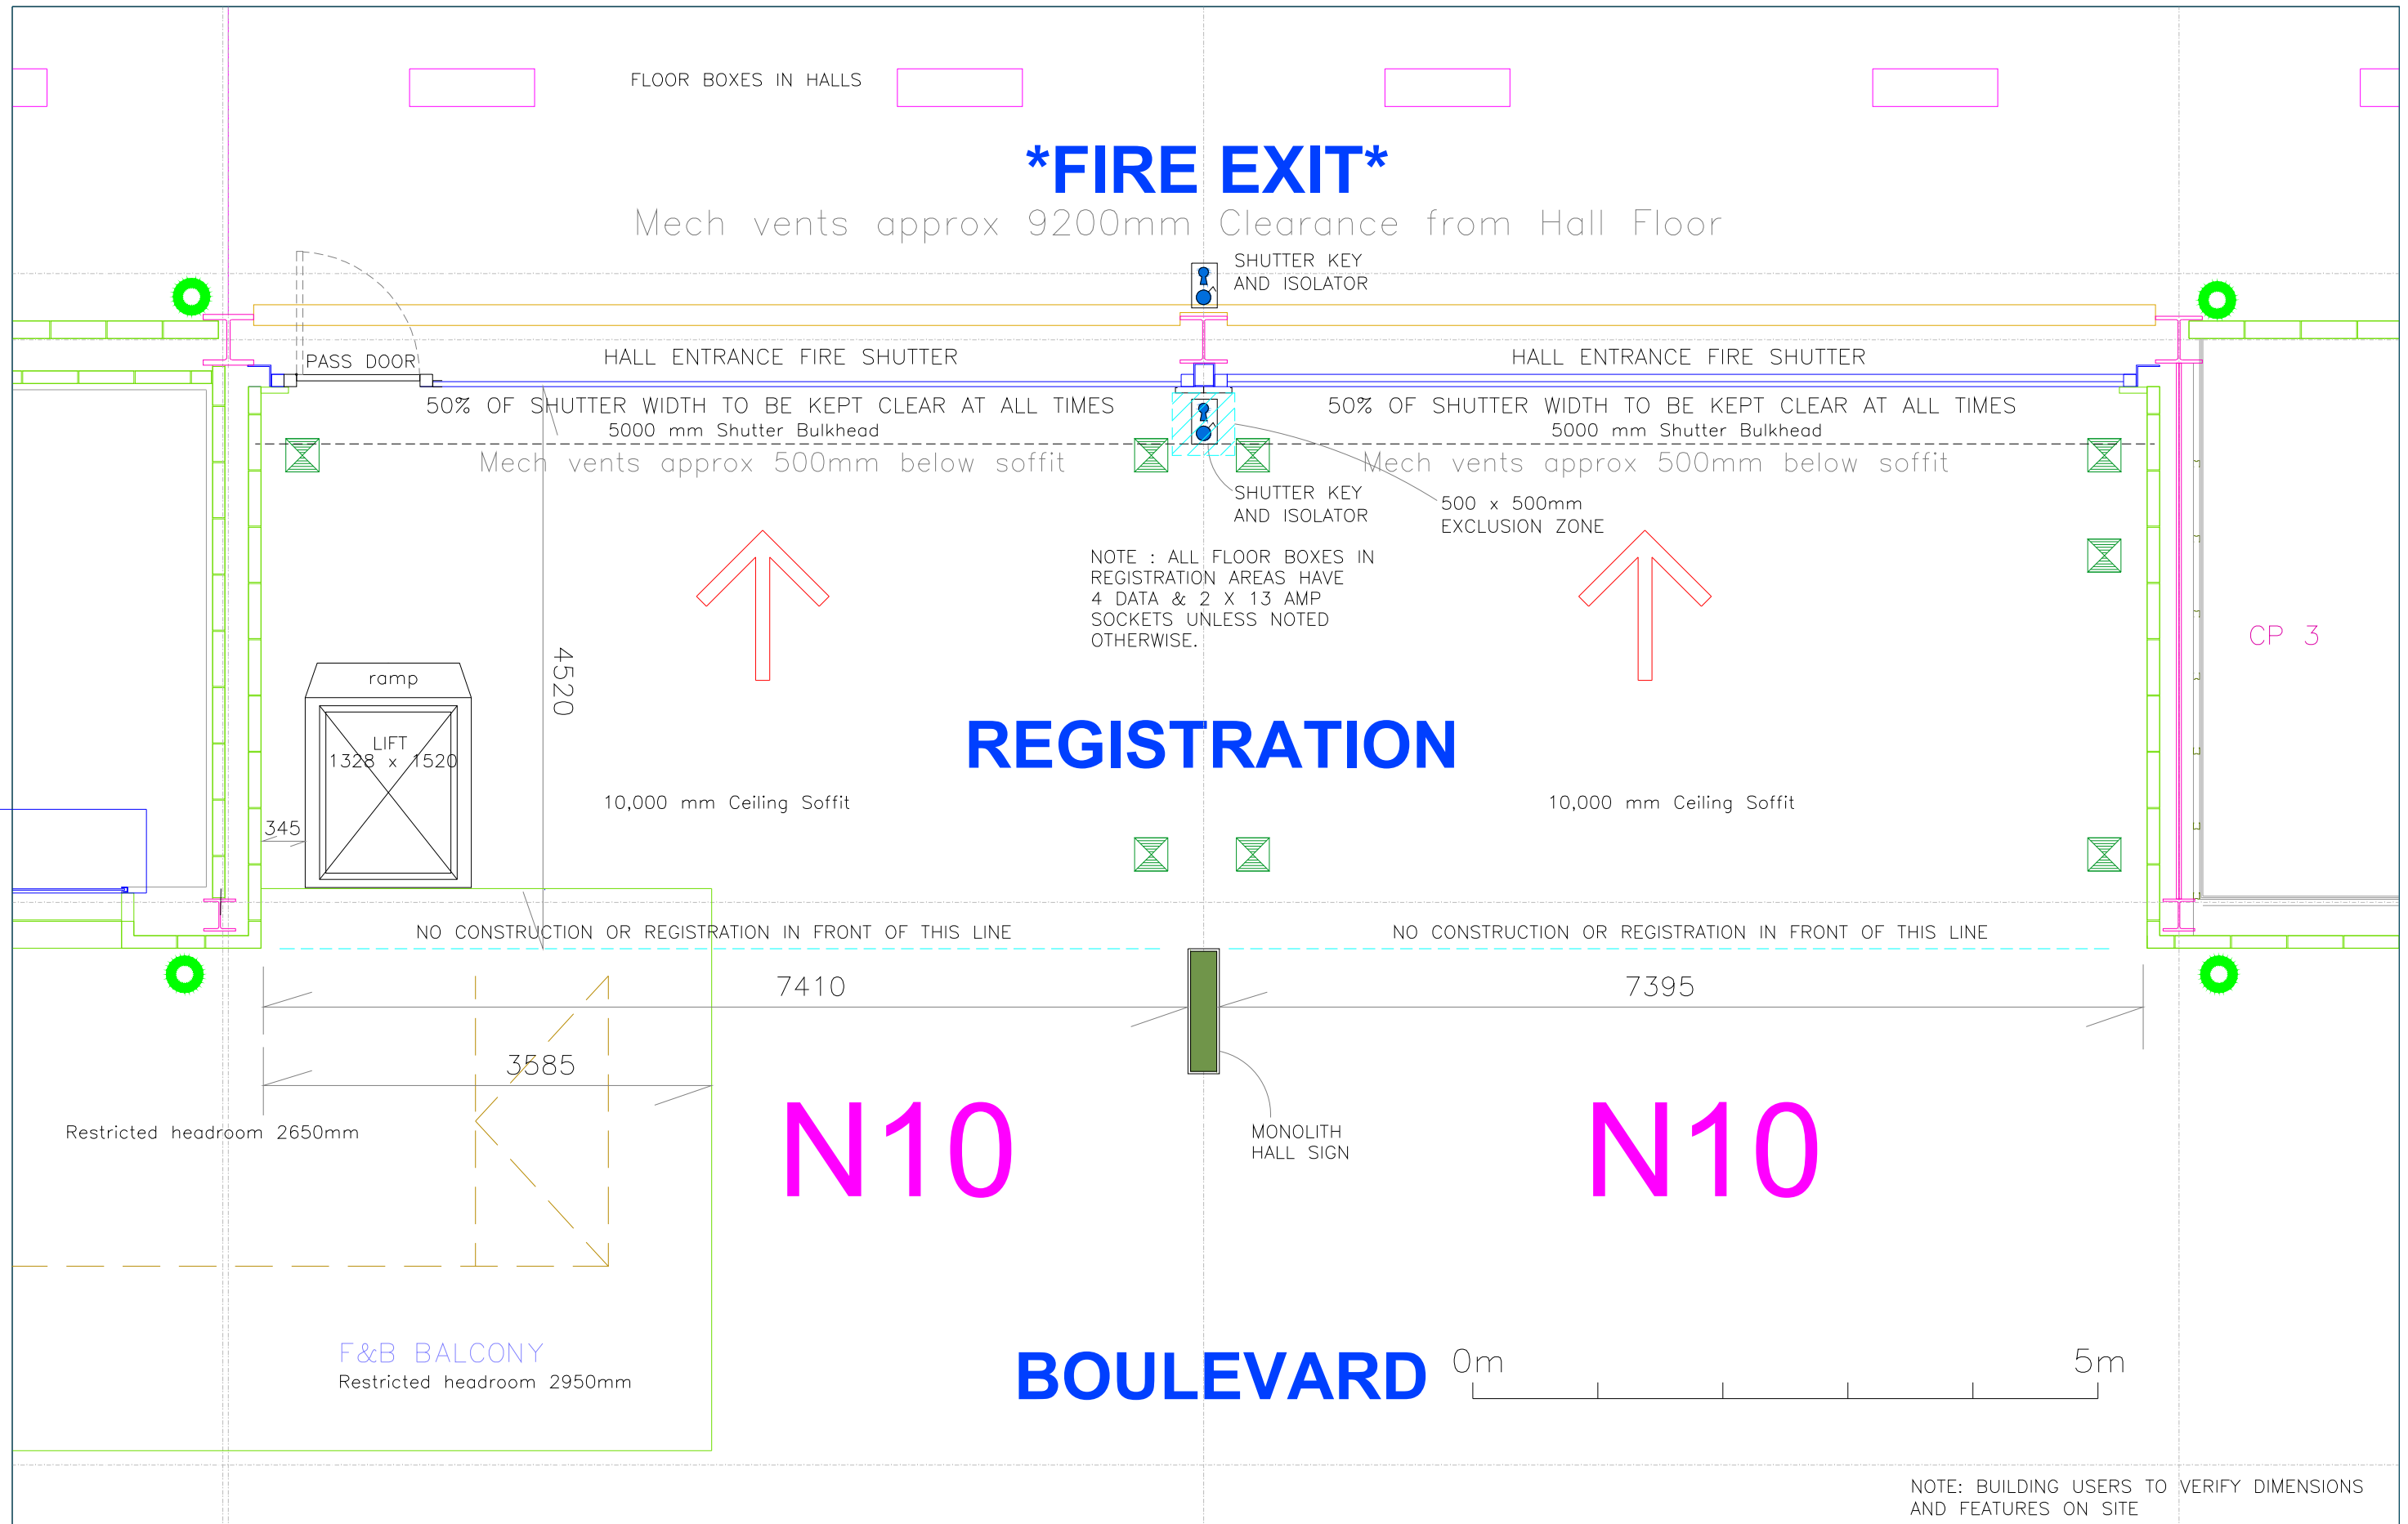


HALL N10 - REGISTRATION AREA

Scale 1:50 @ A3 Surveyed Jan 2013
Level 1 Drawing REGISTRATION ENTRANCES REV 1st Oct 2022

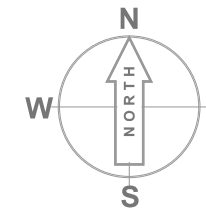

NOTE: BUILDING USERS TO VERIFY DIMENSIONS AND FEATURES ON SITE