
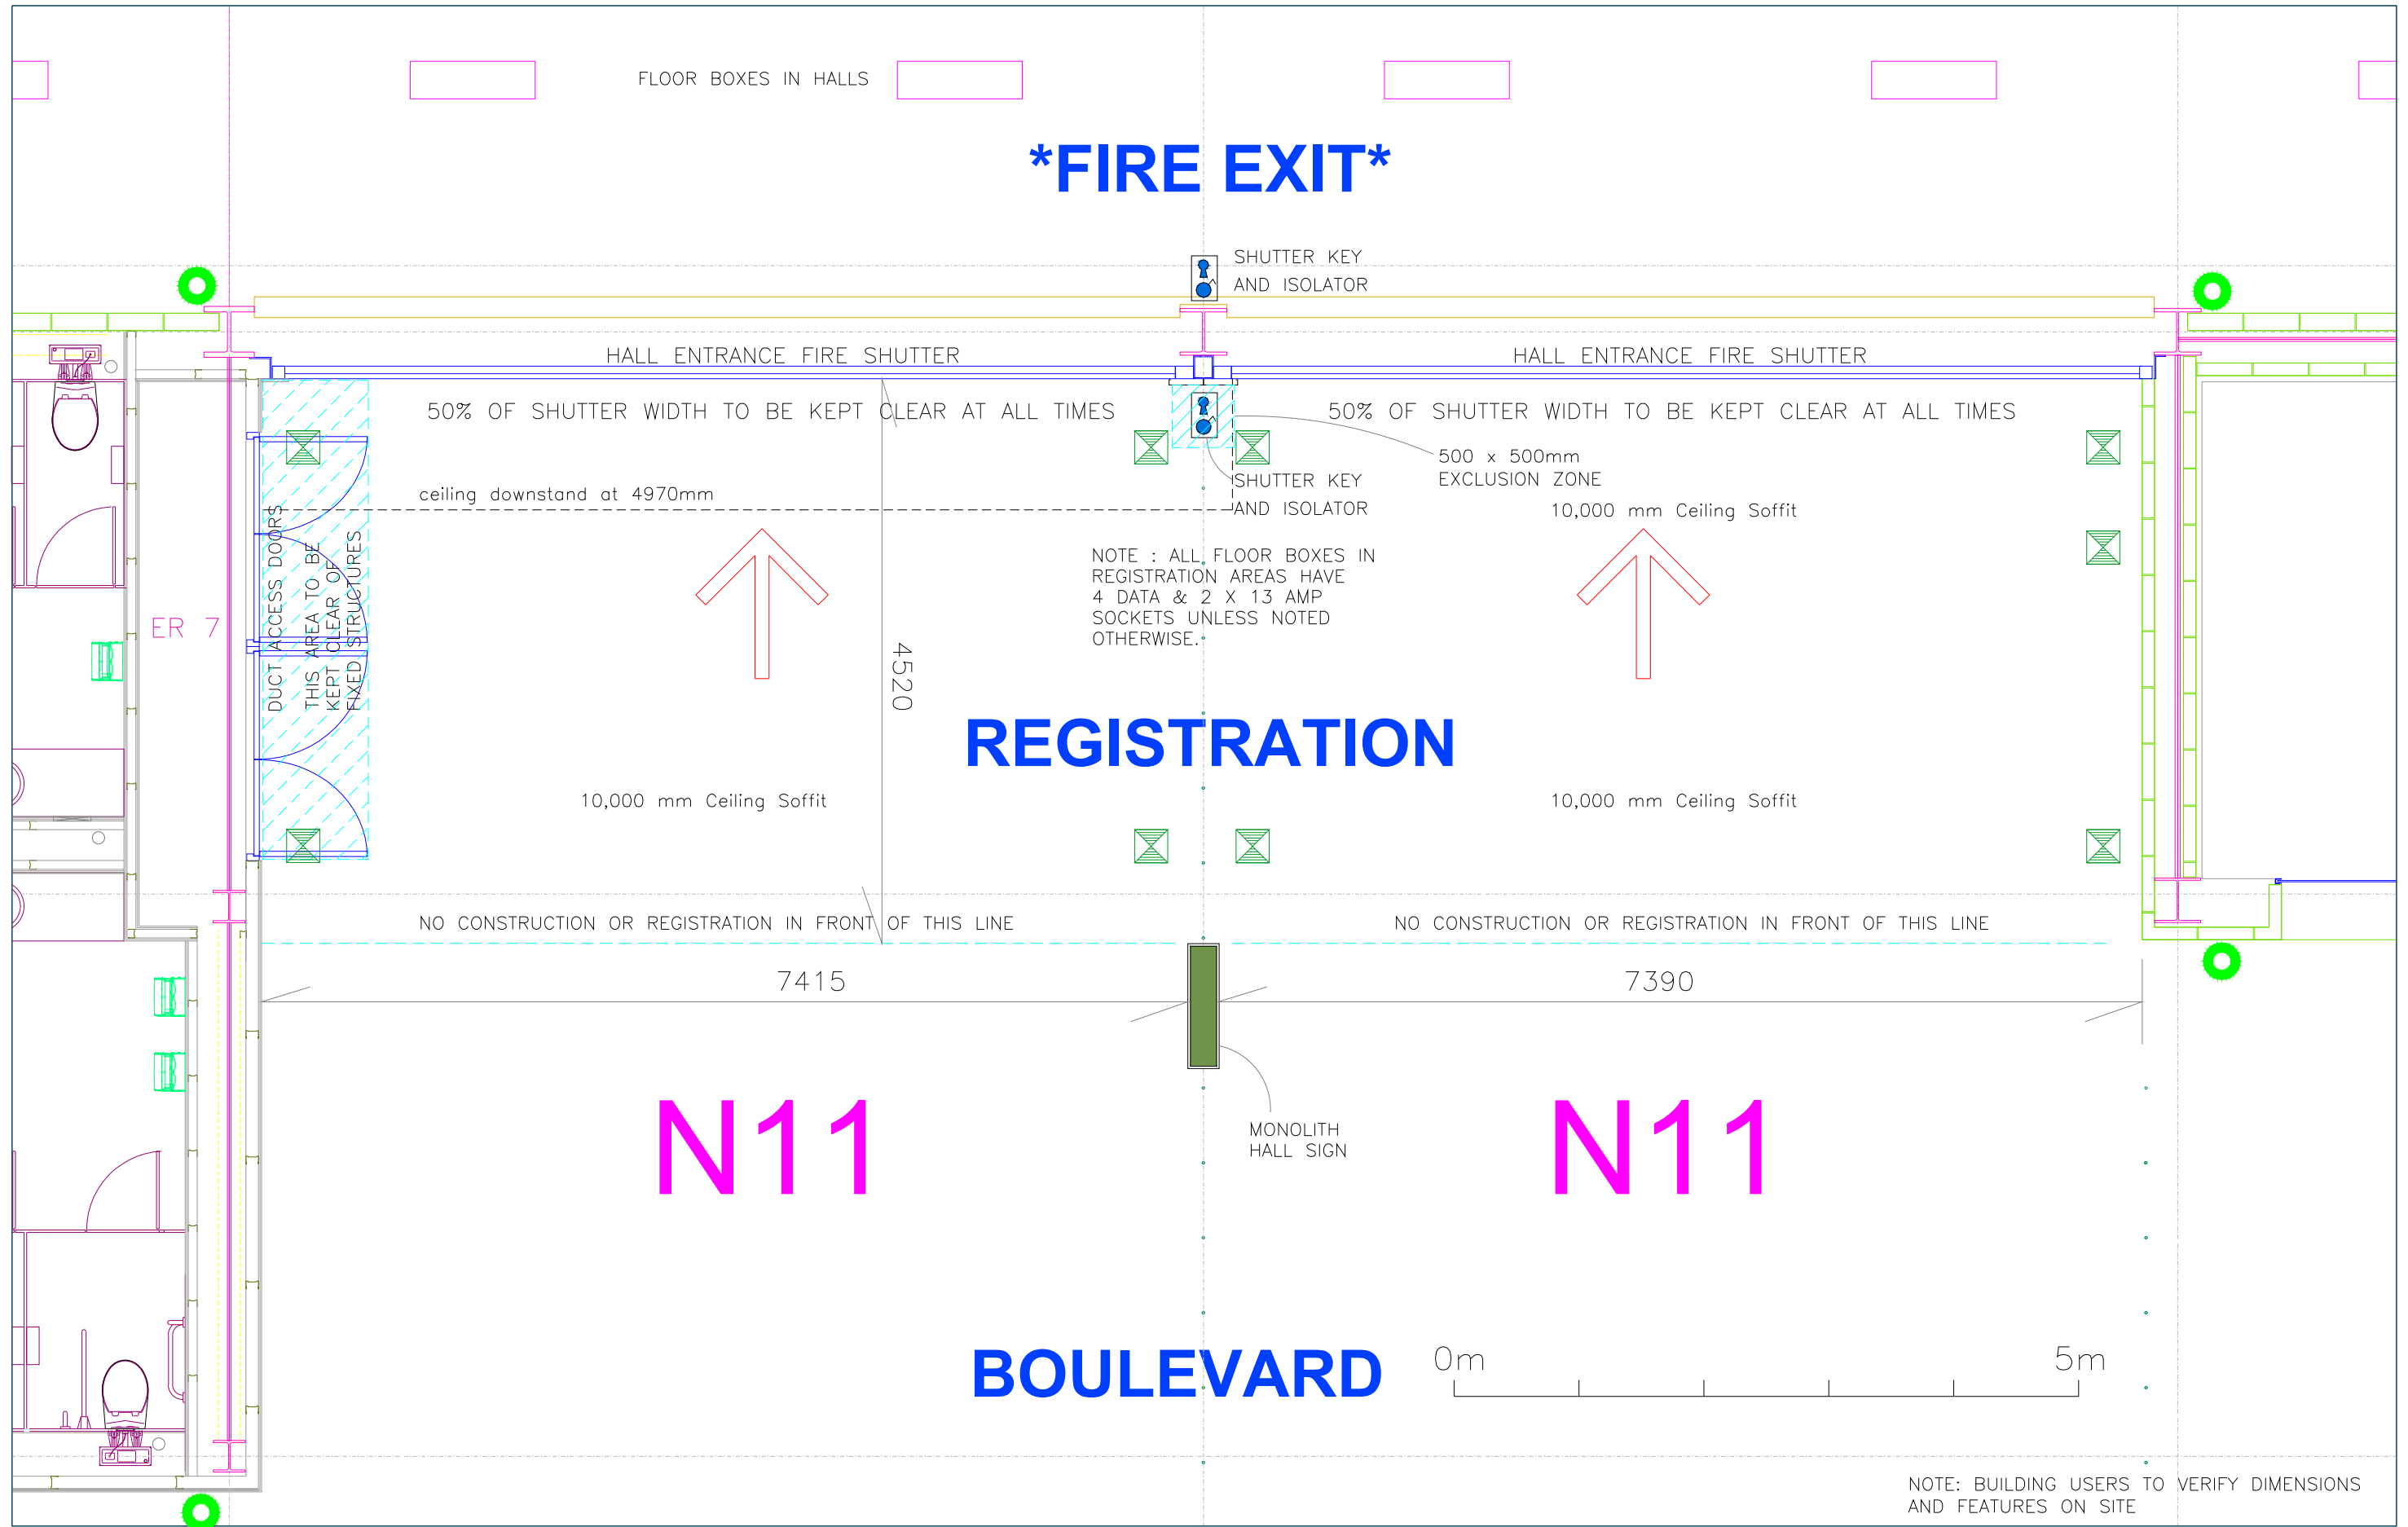


HALL N11 - REGISTRATION AREA

Scale 1:50 @ A3
Level 1 Drawing

Surveyed Jan 2013
REGISTRATION ENTRANCES

REV 1st Oct 2022

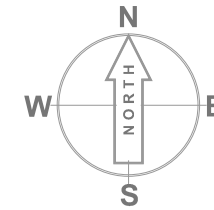

FIRE EXIT

REGISTRATION

N11

N11

BOULEVARD

NOTE: BUILDING USERS TO VERIFY DIMENSIONS AND FEATURES ON SITE