


HALL N3 - REGISTRATION AREA


Scale 1:50 @ A3
Level 1 Drawing

Surveyed Jan 2013
REGISTRATION ENTRANCES

REV 1st Oct 2022

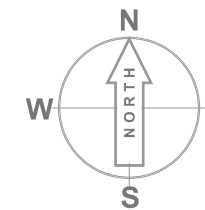

FIRE EXIT

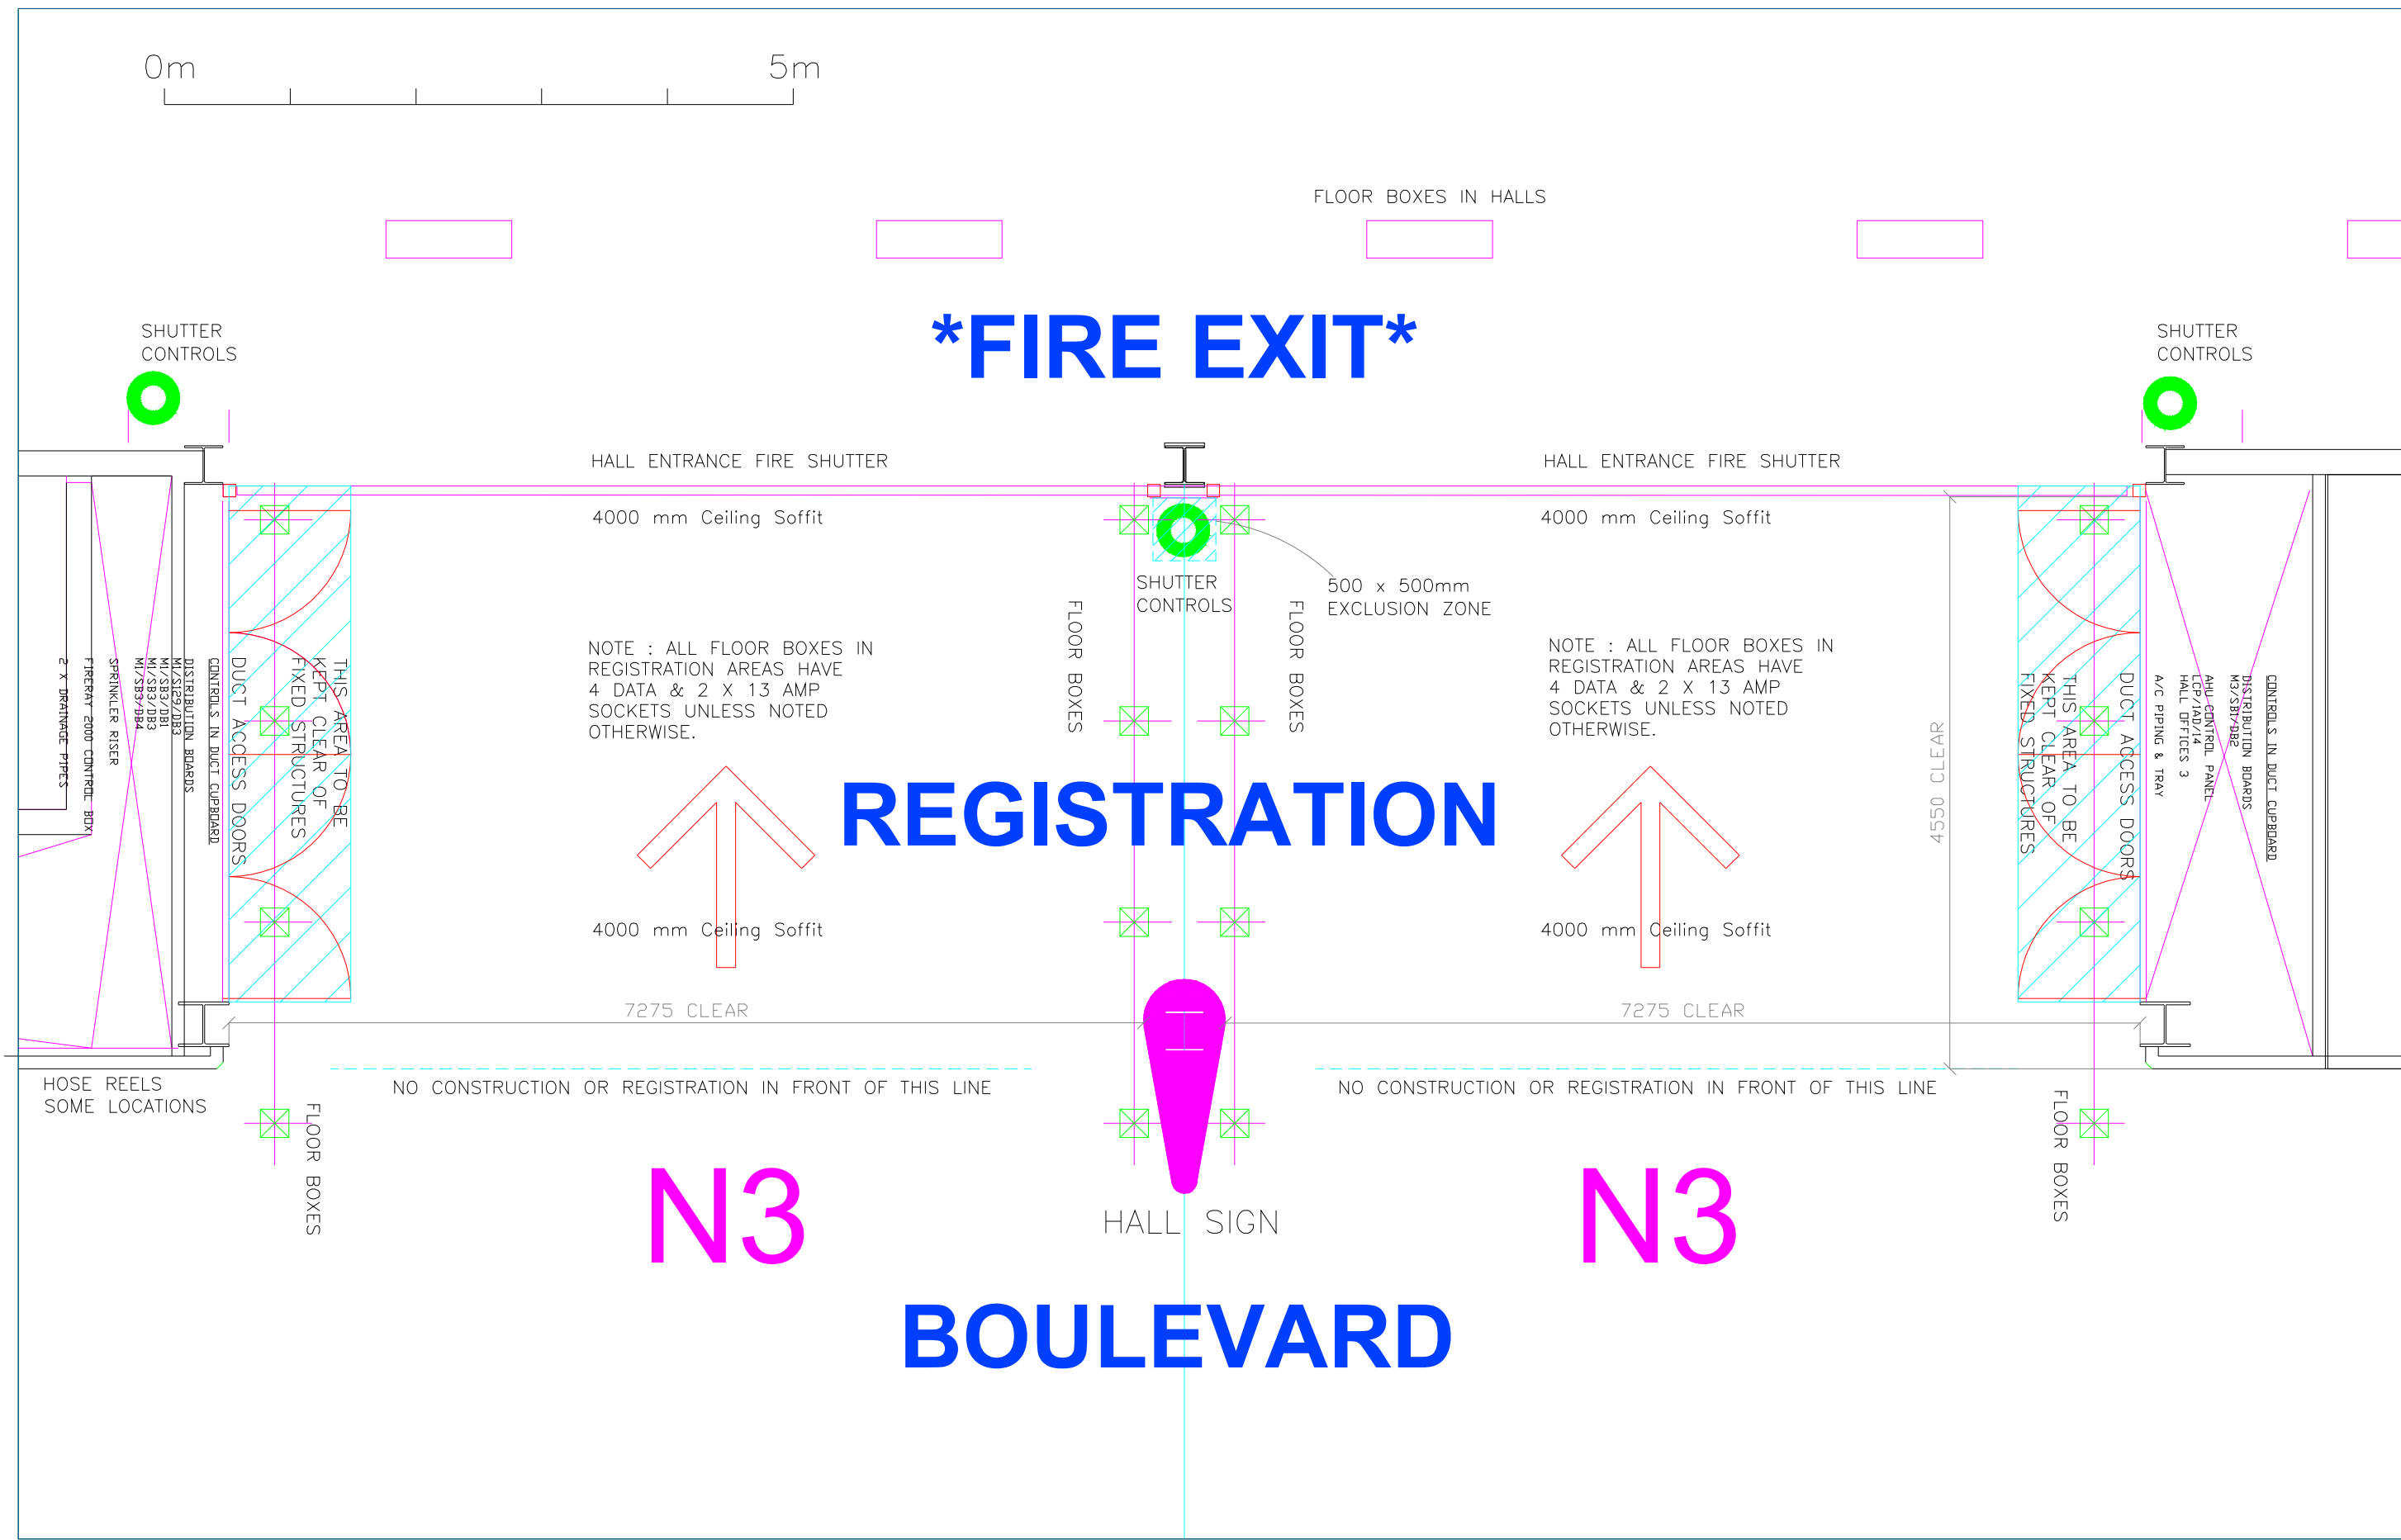

NOTE : ALL FLOOR BOXES IN REGISTRATION AREAS HAVE 4 DATA & 2 X 13 AMP SOCKETS UNLESS NOTED OTHERWISE.

NOTE : ALL FLOOR BOXES IN REGISTRATION AREAS HAVE 4 DATA & 2 X 13 AMP SOCKETS UNLESS NOTED OTHERWISE.

N3

N3

BOULEVARD