
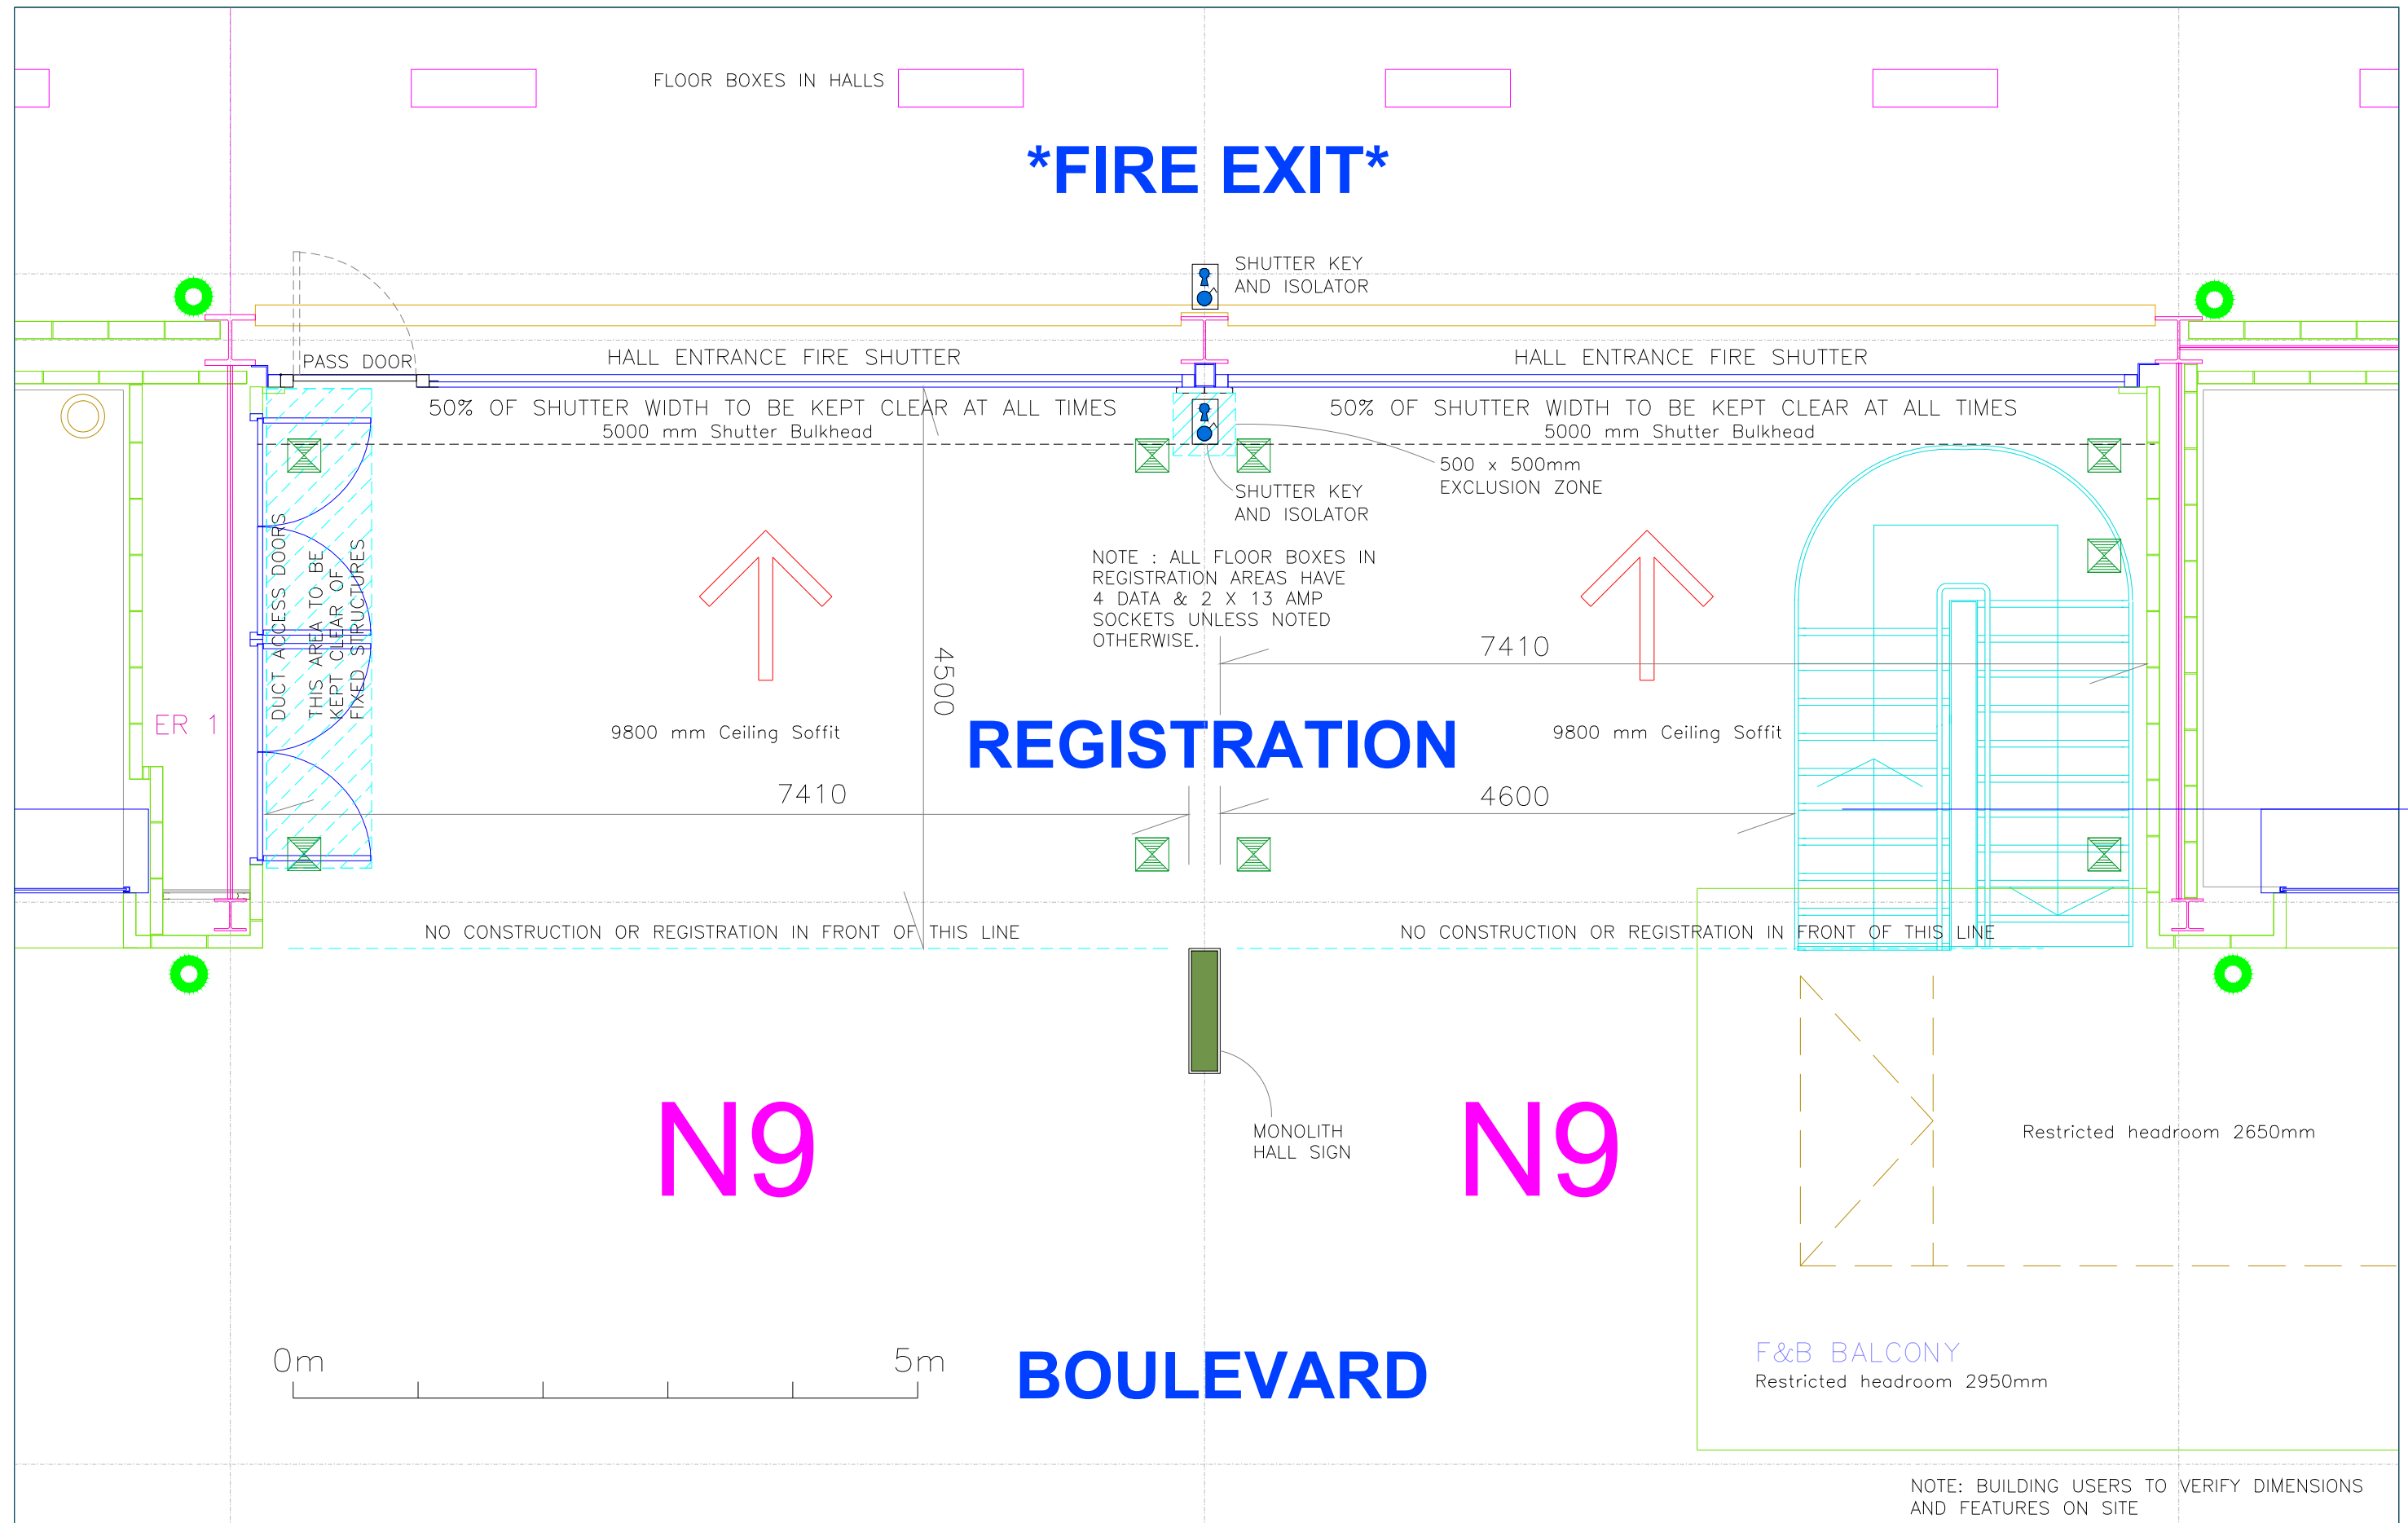


# HALL N9 - REGISTRATION AREA

Scale 1:50 @ A3    Surveyed Jan 2013  
Level 1 Drawing    REGISTRATION ENTRANCES    REV 1st Oct 2022

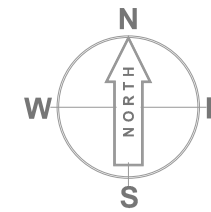

**\*FIRE EXIT\***

**REGISTRATION**

**BOULEVARD**

**N9**

**N9**

F&B BALCONY

Restricted headroom 2950mm

Restricted headroom 2650mm

NOTE : ALL FLOOR BOXES IN REGISTRATION AREAS HAVE 4 DATA & 2 X 13 AMP SOCKETS UNLESS NOTED OTHERWISE.

NOTE: BUILDING USERS TO VERIFY DIMENSIONS AND FEATURES ON SITE