


HALL S10 - REGISTRATION AREA

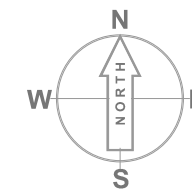


Scale 1:50 @ A3
Level 1 Drawing

Surveyed Jan 2013

REGISTRATION ENTRANCES

REV 1st Oct 2022

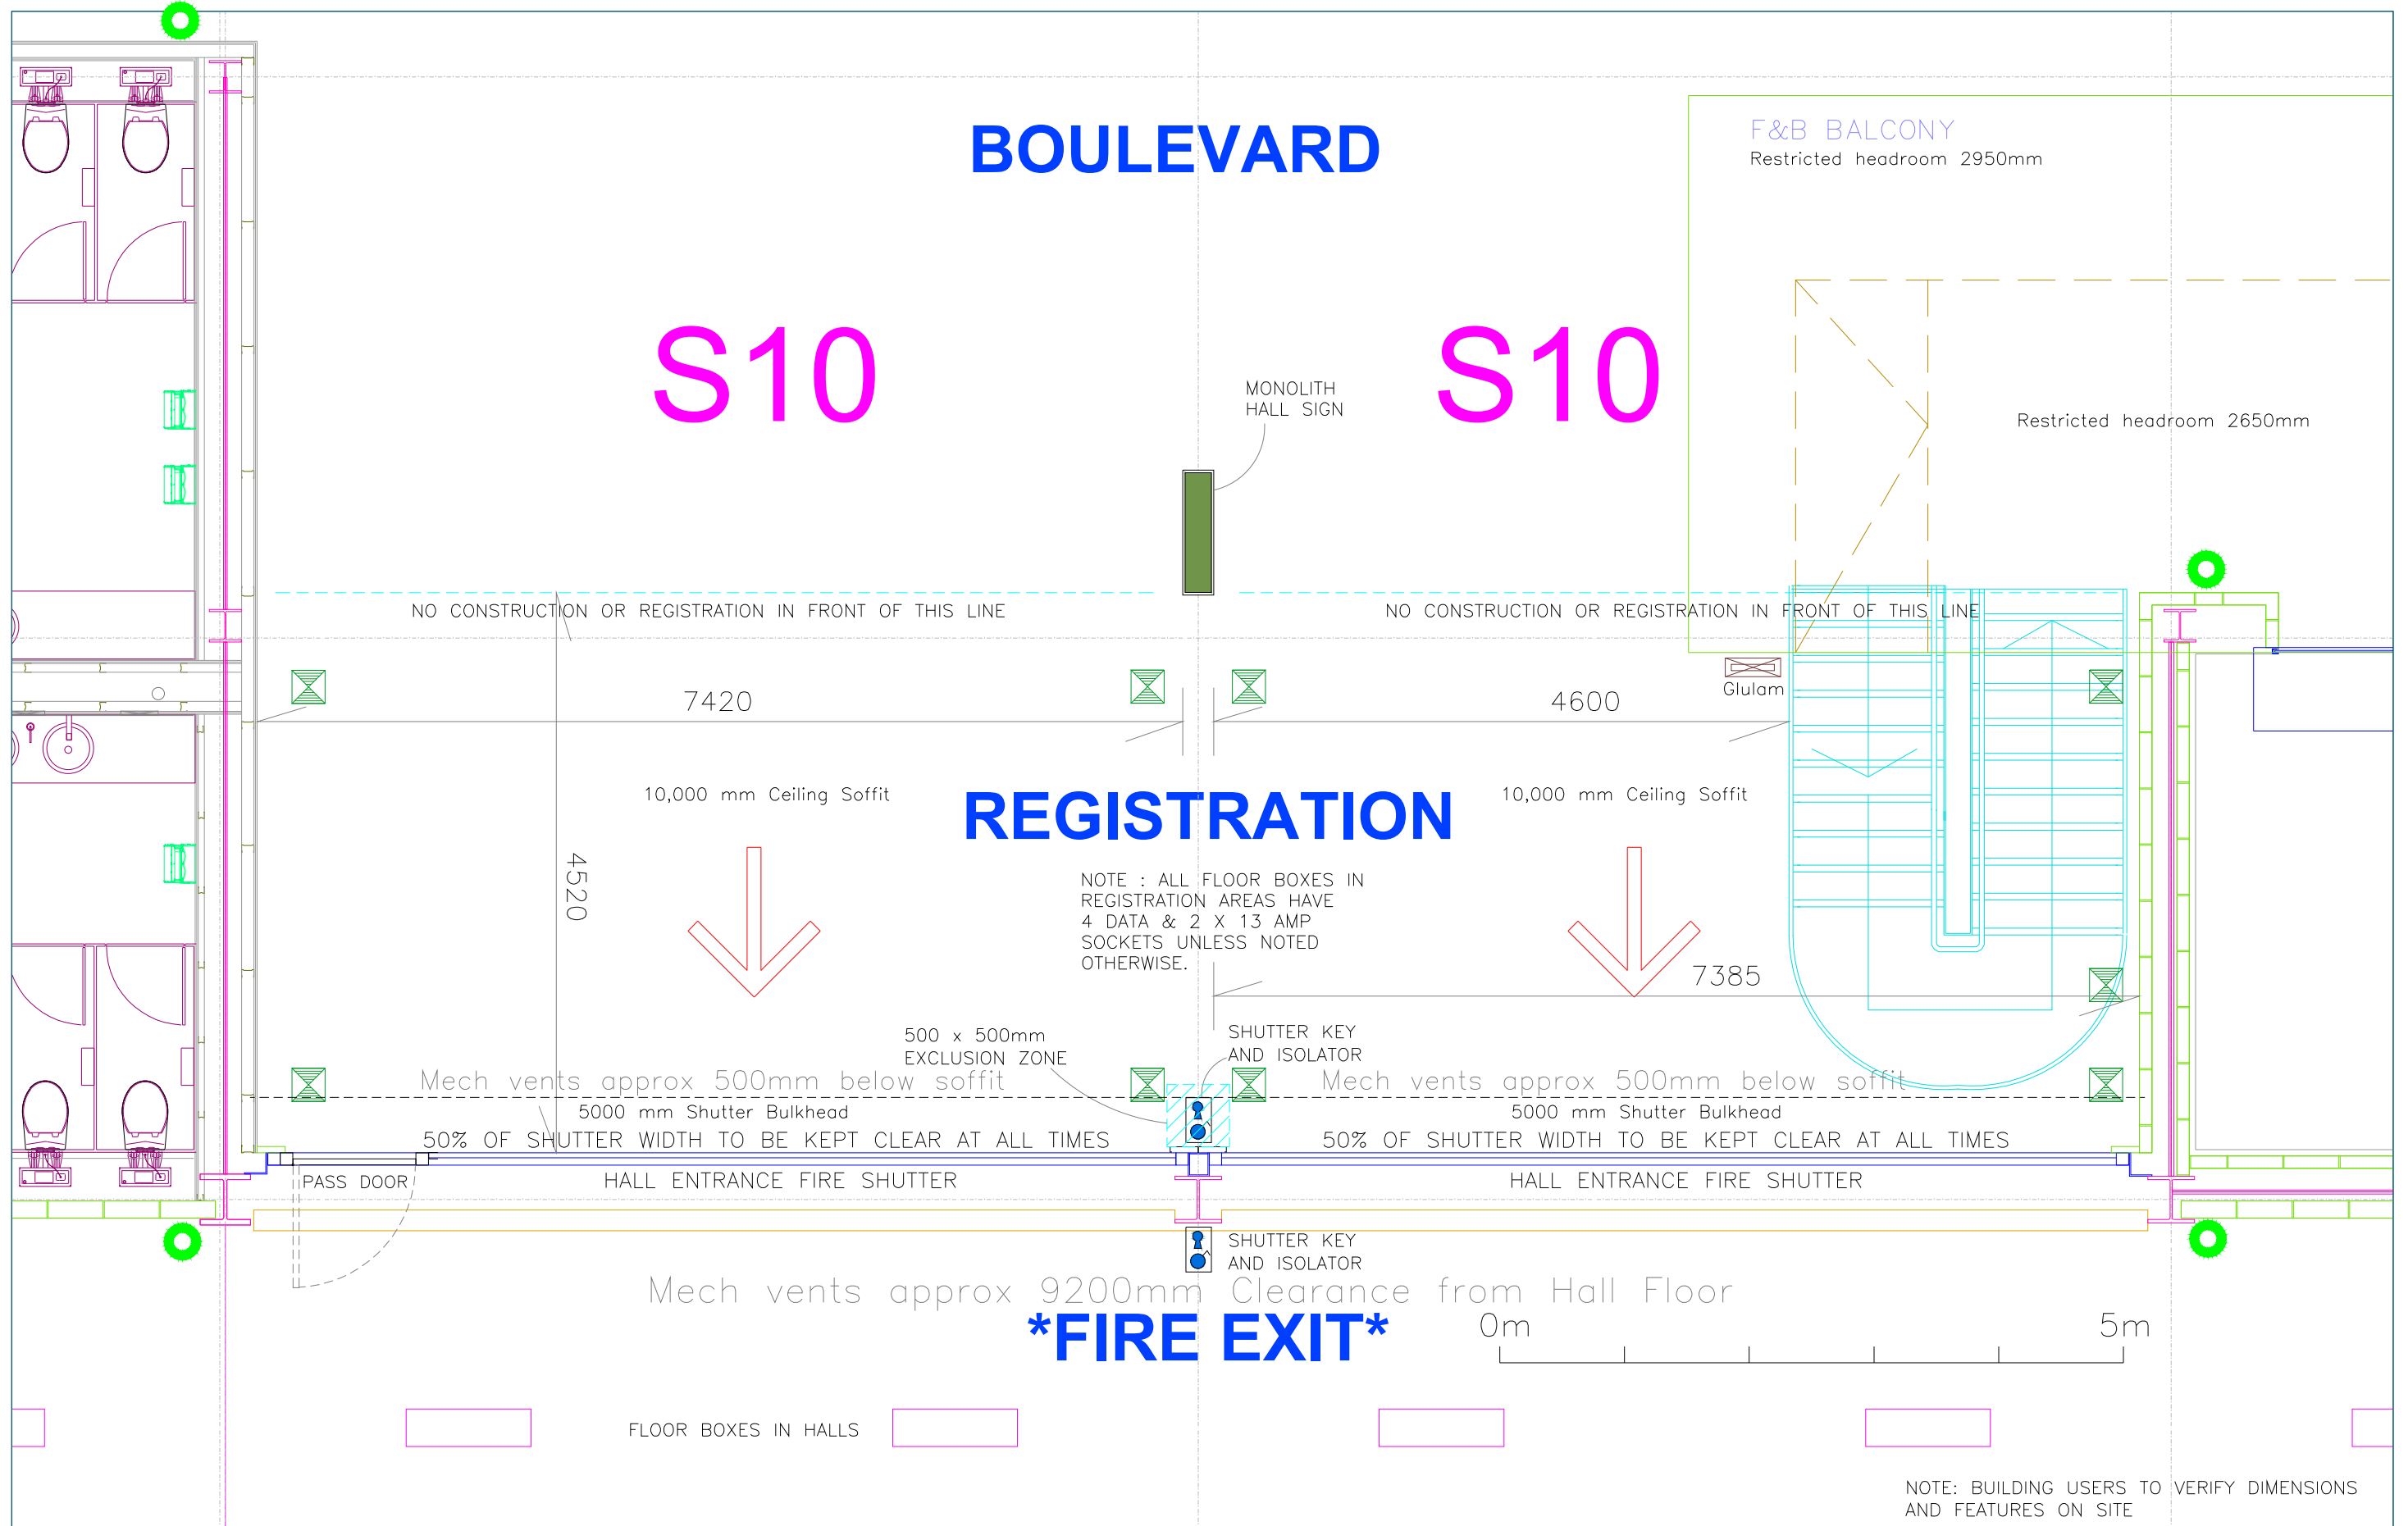

NOTE: BUILDING USERS TO VERIFY DIMENSIONS AND FEATURES ON SITE