



HALL S11 - REGISTRATION AREA

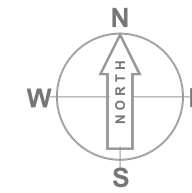

Scale 1:50 @ A3 Surveyed Jan 2013
Level 1 Drawing REGISTRATION ENTRANCES REV 1st Oct 2022

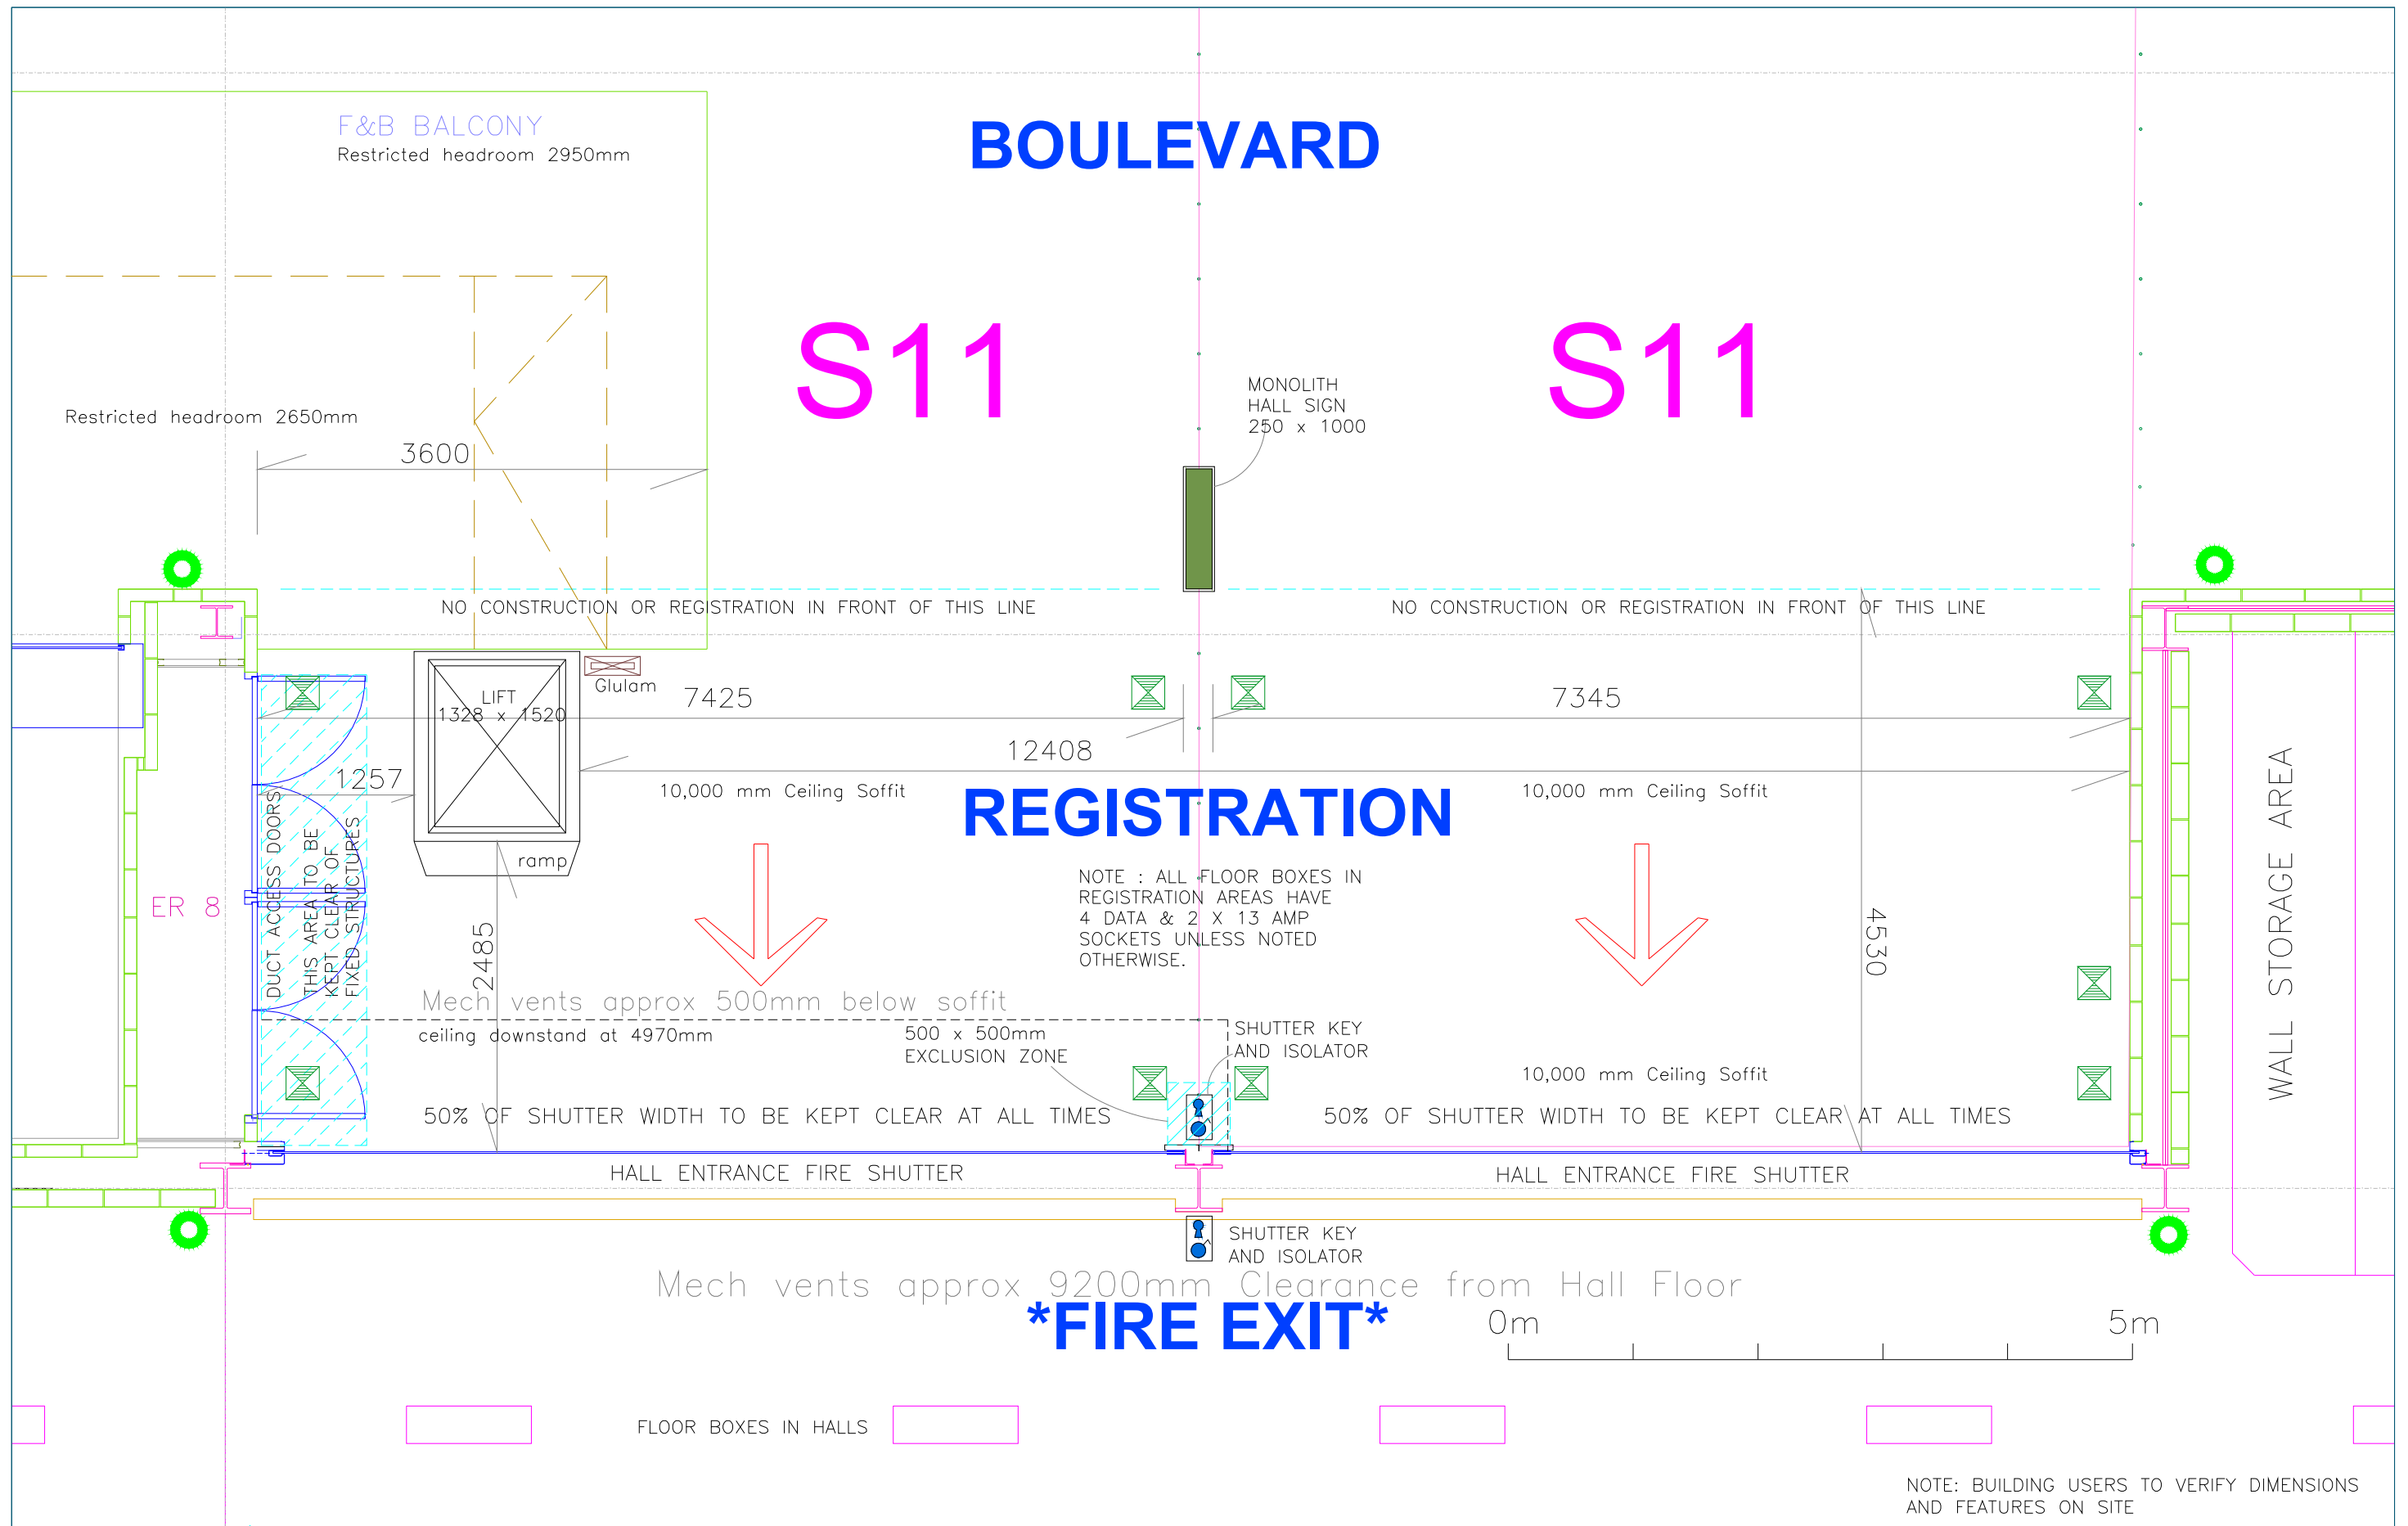

BOULEVARD

S11

S11

REGISTRATION

NOTE : ALL FLOOR BOXES IN REGISTRATION AREAS HAVE 4 DATA & 2 X 13 AMP SOCKETS UNLESS NOTED OTHERWISE.

FIRE EXIT

FLOOR BOXES IN HALLS

NOTE: BUILDING USERS TO VERIFY DIMENSIONS AND FEATURES ON SITE