
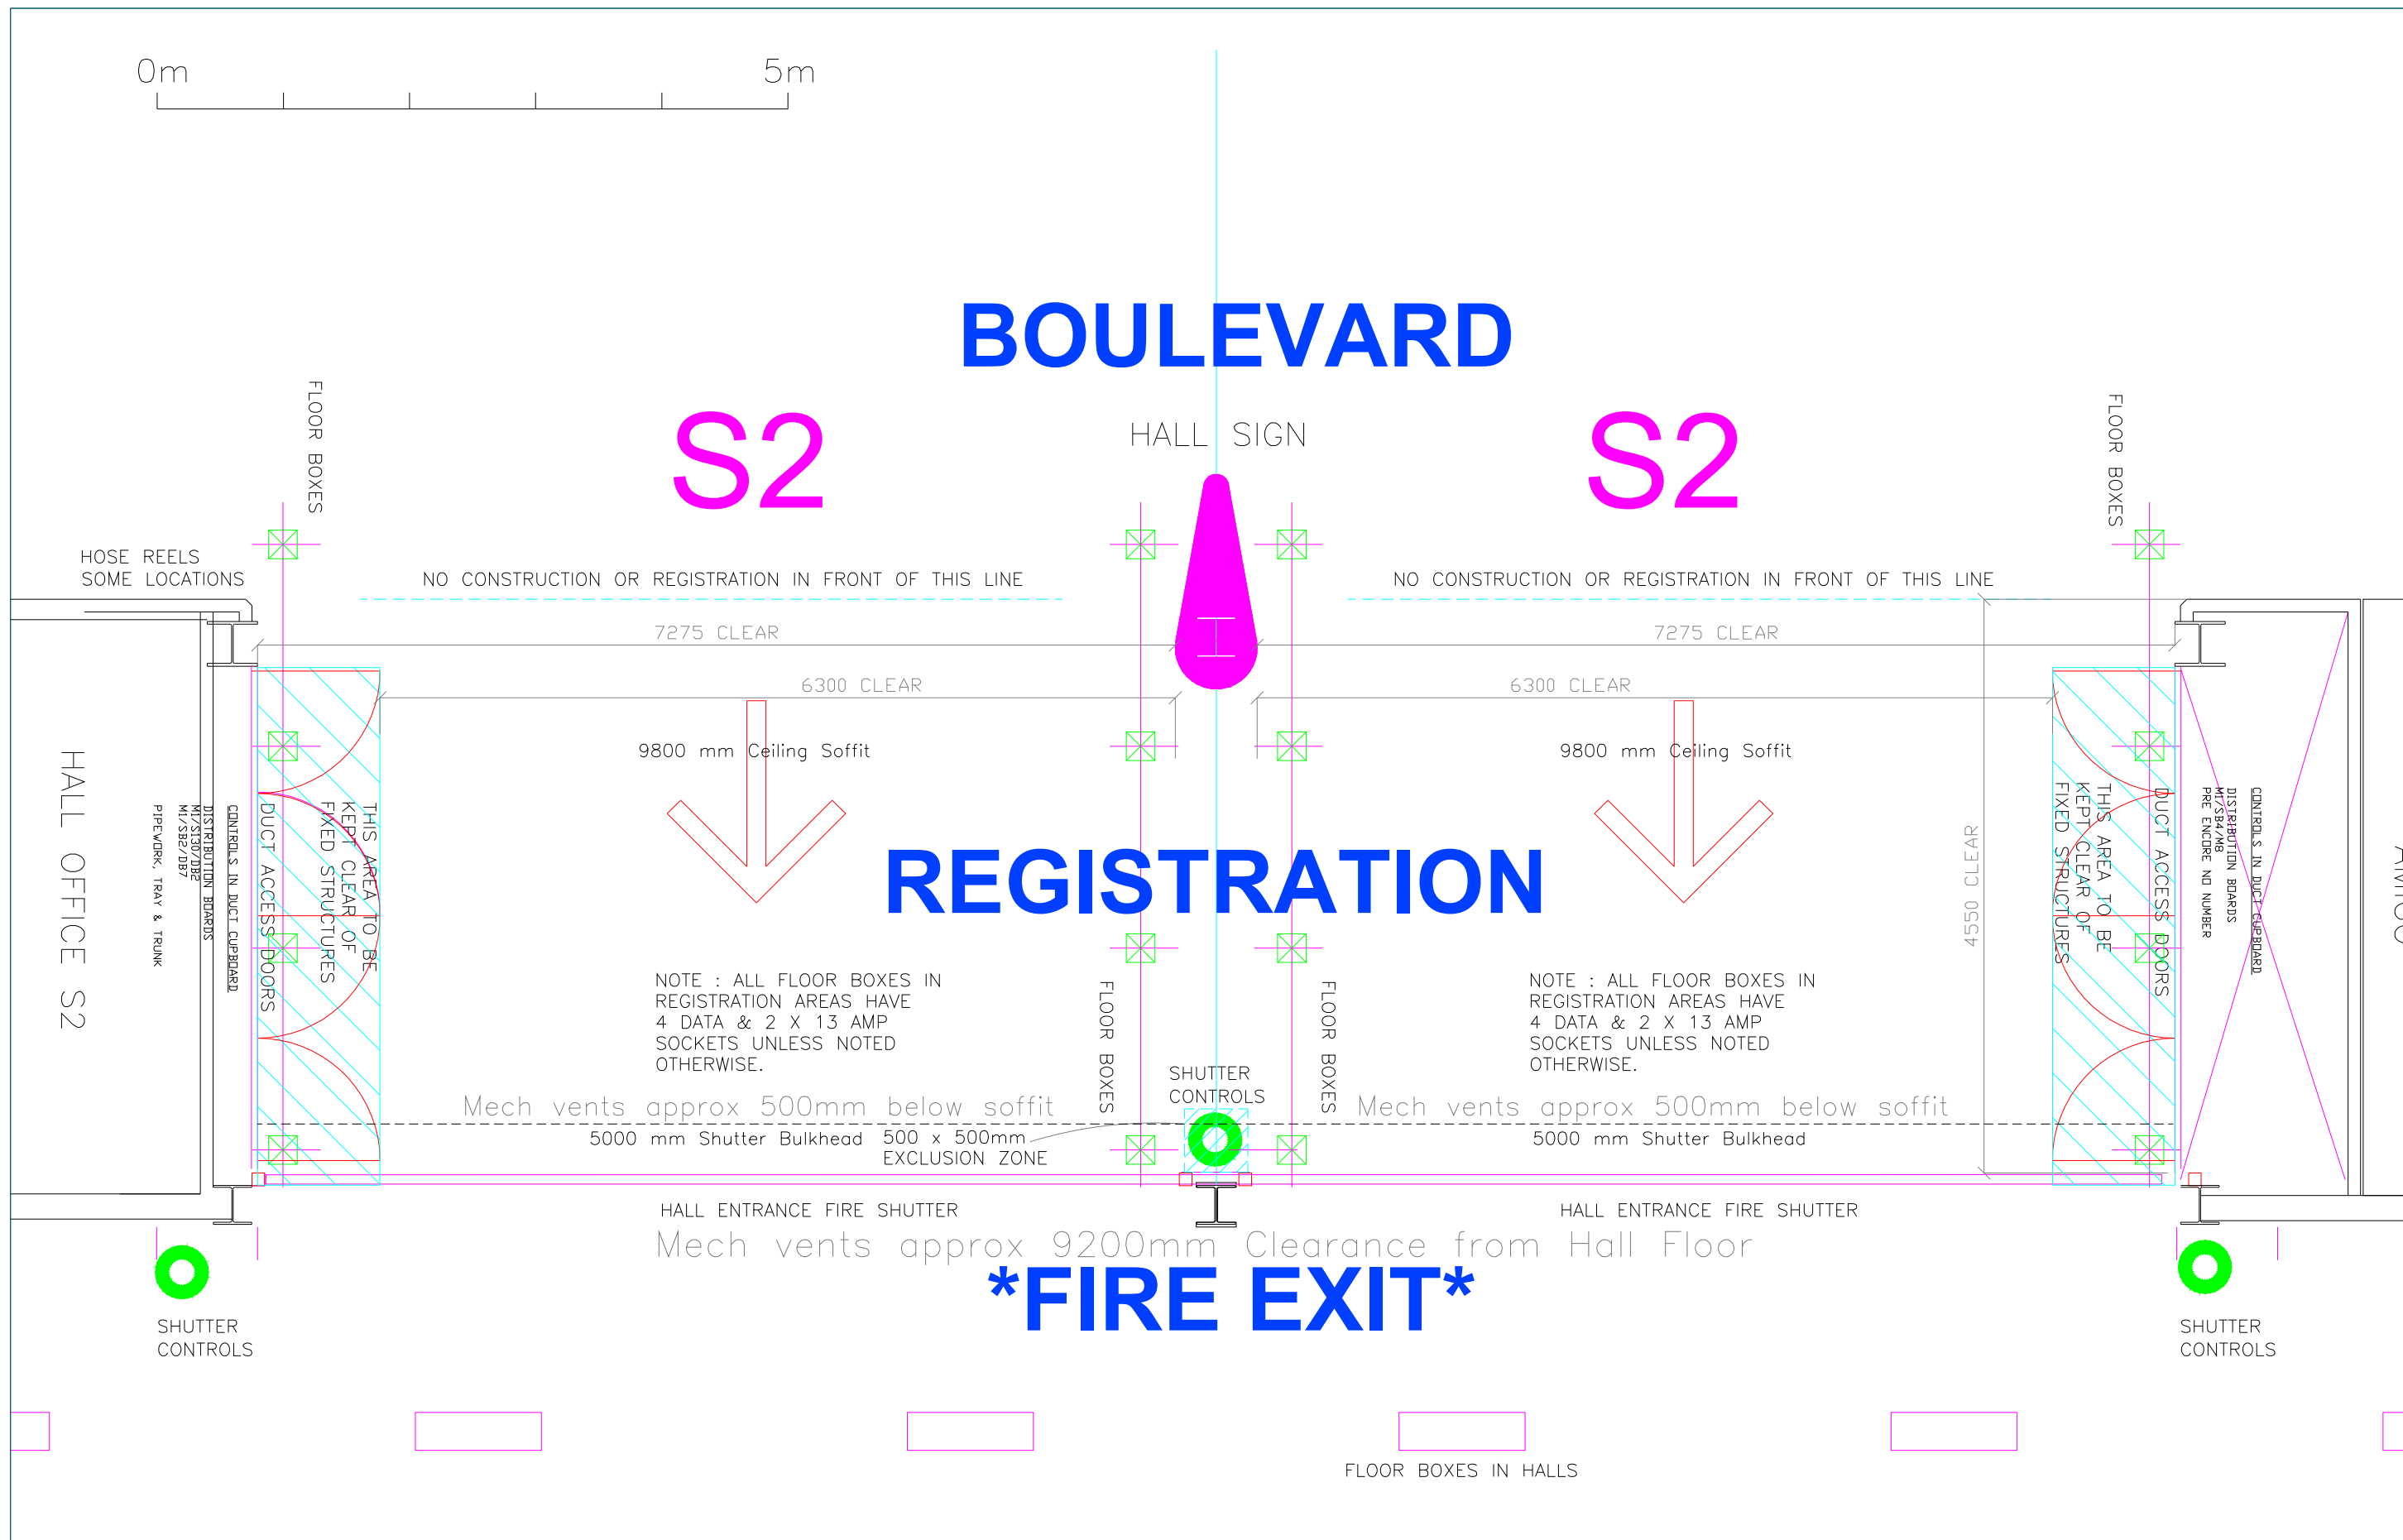


HALL S2 - REGISTRATION AREA

Scale 1:50 @ A3 Surveyed Jan 2013 REV 1st Oct 2022
Level 1 Drawing REGISTRATION ENTRANCES

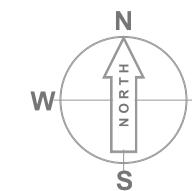

S2

BOULEVARD

HALL SIGN

S2

NO CONSTRUCTION OR REGISTRATION IN FRONT OF THIS LINE

NO CONSTRUCTION OR REGISTRATION IN FRONT OF THIS LINE

7275 CLEAR

7275 CLEAR

6300 CLEAR

6300 CLEAR

9800 mm Ceiling Soffit

9800 mm Ceiling Soffit

REGISTRATION

4550 CLEAR

NOTE : ALL FLOOR BOXES IN REGISTRATION AREAS HAVE 4 DATA & 2 X 13 AMP SOCKETS UNLESS NOTED OTHERWISE.

NOTE : ALL FLOOR BOXES IN REGISTRATION AREAS HAVE 4 DATA & 2 X 13 AMP SOCKETS UNLESS NOTED OTHERWISE.

Mech vents approx 500mm below soffit

Mech vents approx 500mm below soffit

5000 mm Shutter Bulkhead 500 x 500mm EXCLUSION ZONE

5000 mm Shutter Bulkhead

HALL ENTRANCE FIRE SHUTTER

HALL ENTRANCE FIRE SHUTTER

Mech vents approx 9200mm Clearance from Hall Floor

FIRE EXIT

SHUTTER CONTROLS

SHUTTER CONTROLS

FLOOR BOXES IN HALLS