




SECTION VIEW ON TRUNCATED UNIT TYPE A
ONLY (ROW 1 RETRACTED TO ACCOMMODATE
WHEELCHAIR SPACES)
Scale 1:30

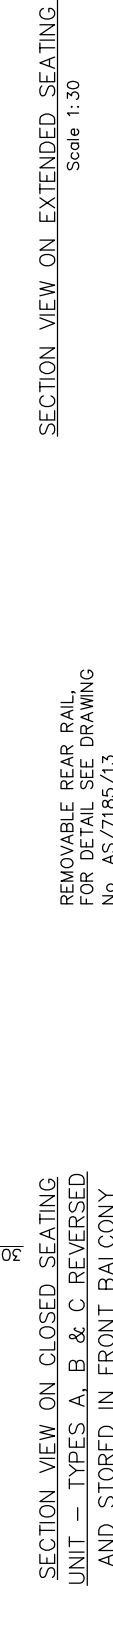

SECTION VIEW ON EXTENDED SEATING UNIT - TYPE A
Scale 1:30

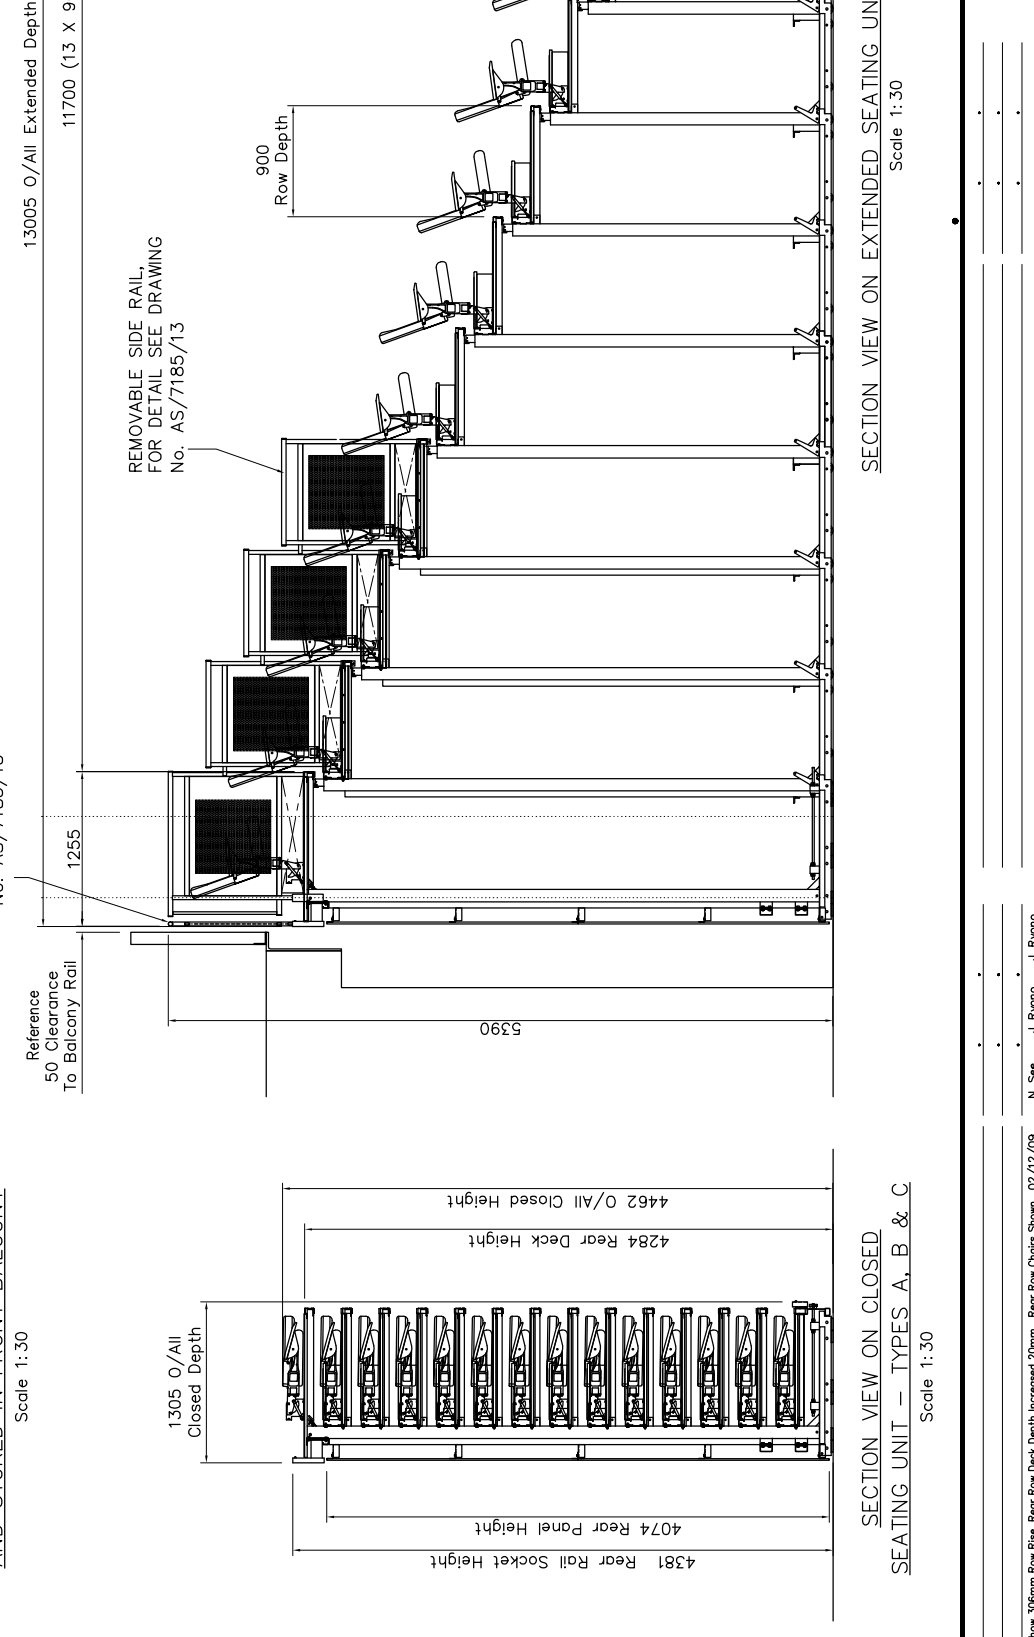

SECTION VIEW ON CLOSED SEATING
UNIT - TYPES A, B & C REVERSED
AND STORED IN FRONT BALCONY
Scale 1:30

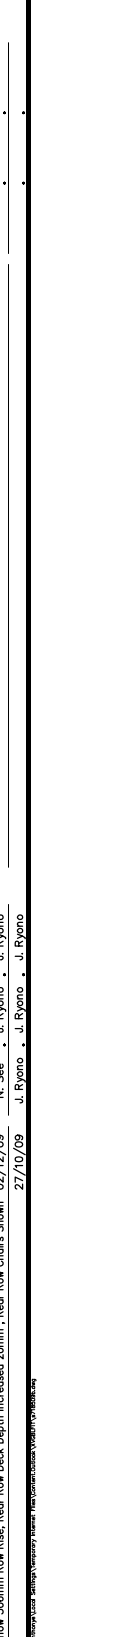

SECTION VIEW ON CLOSED SEATING UNIT - TYPES A, B & C
Scale 1:30

Submittal For Approval
Audience Systems Ltd.

Submittal No. 2
This Drawing is To Be Signed And Returned To Audience Systems Prior To The Start Of Engineering/Manufacture Work.
Customer Approval.
Print Name. _____ Company. _____
Signed. _____ Date. _____

DATE	27/10/2009	SCALE	1/30@A1
DRAWN	J. Ryono	CHECKED	J. Ryono
DWG. NO.	AS/7185/09 B	PROJECT PROPOSED SEATING LAYOUT FOR EXCEL ARENA, UK	
SECTION VIEWS ON UNITS A, B & C			
AUDIENCE SYSTEMS LTD. West Villa Trading Estate, Wexbury, Wiltshire, BA13 4JG, England (01323) 827545 Website: www.audiencesystems.com email: sales@audiencesystems.com			
N. See . J. Ryono . J. Ryono			
J. Ryono . J. Ryono . J. Ryono			
Revised To Show 306mm Row Rise, Rear Row Deck Height Increased 20mm, Rear Row Chairs Shown			
Initial Issue.			
27/10/09			