
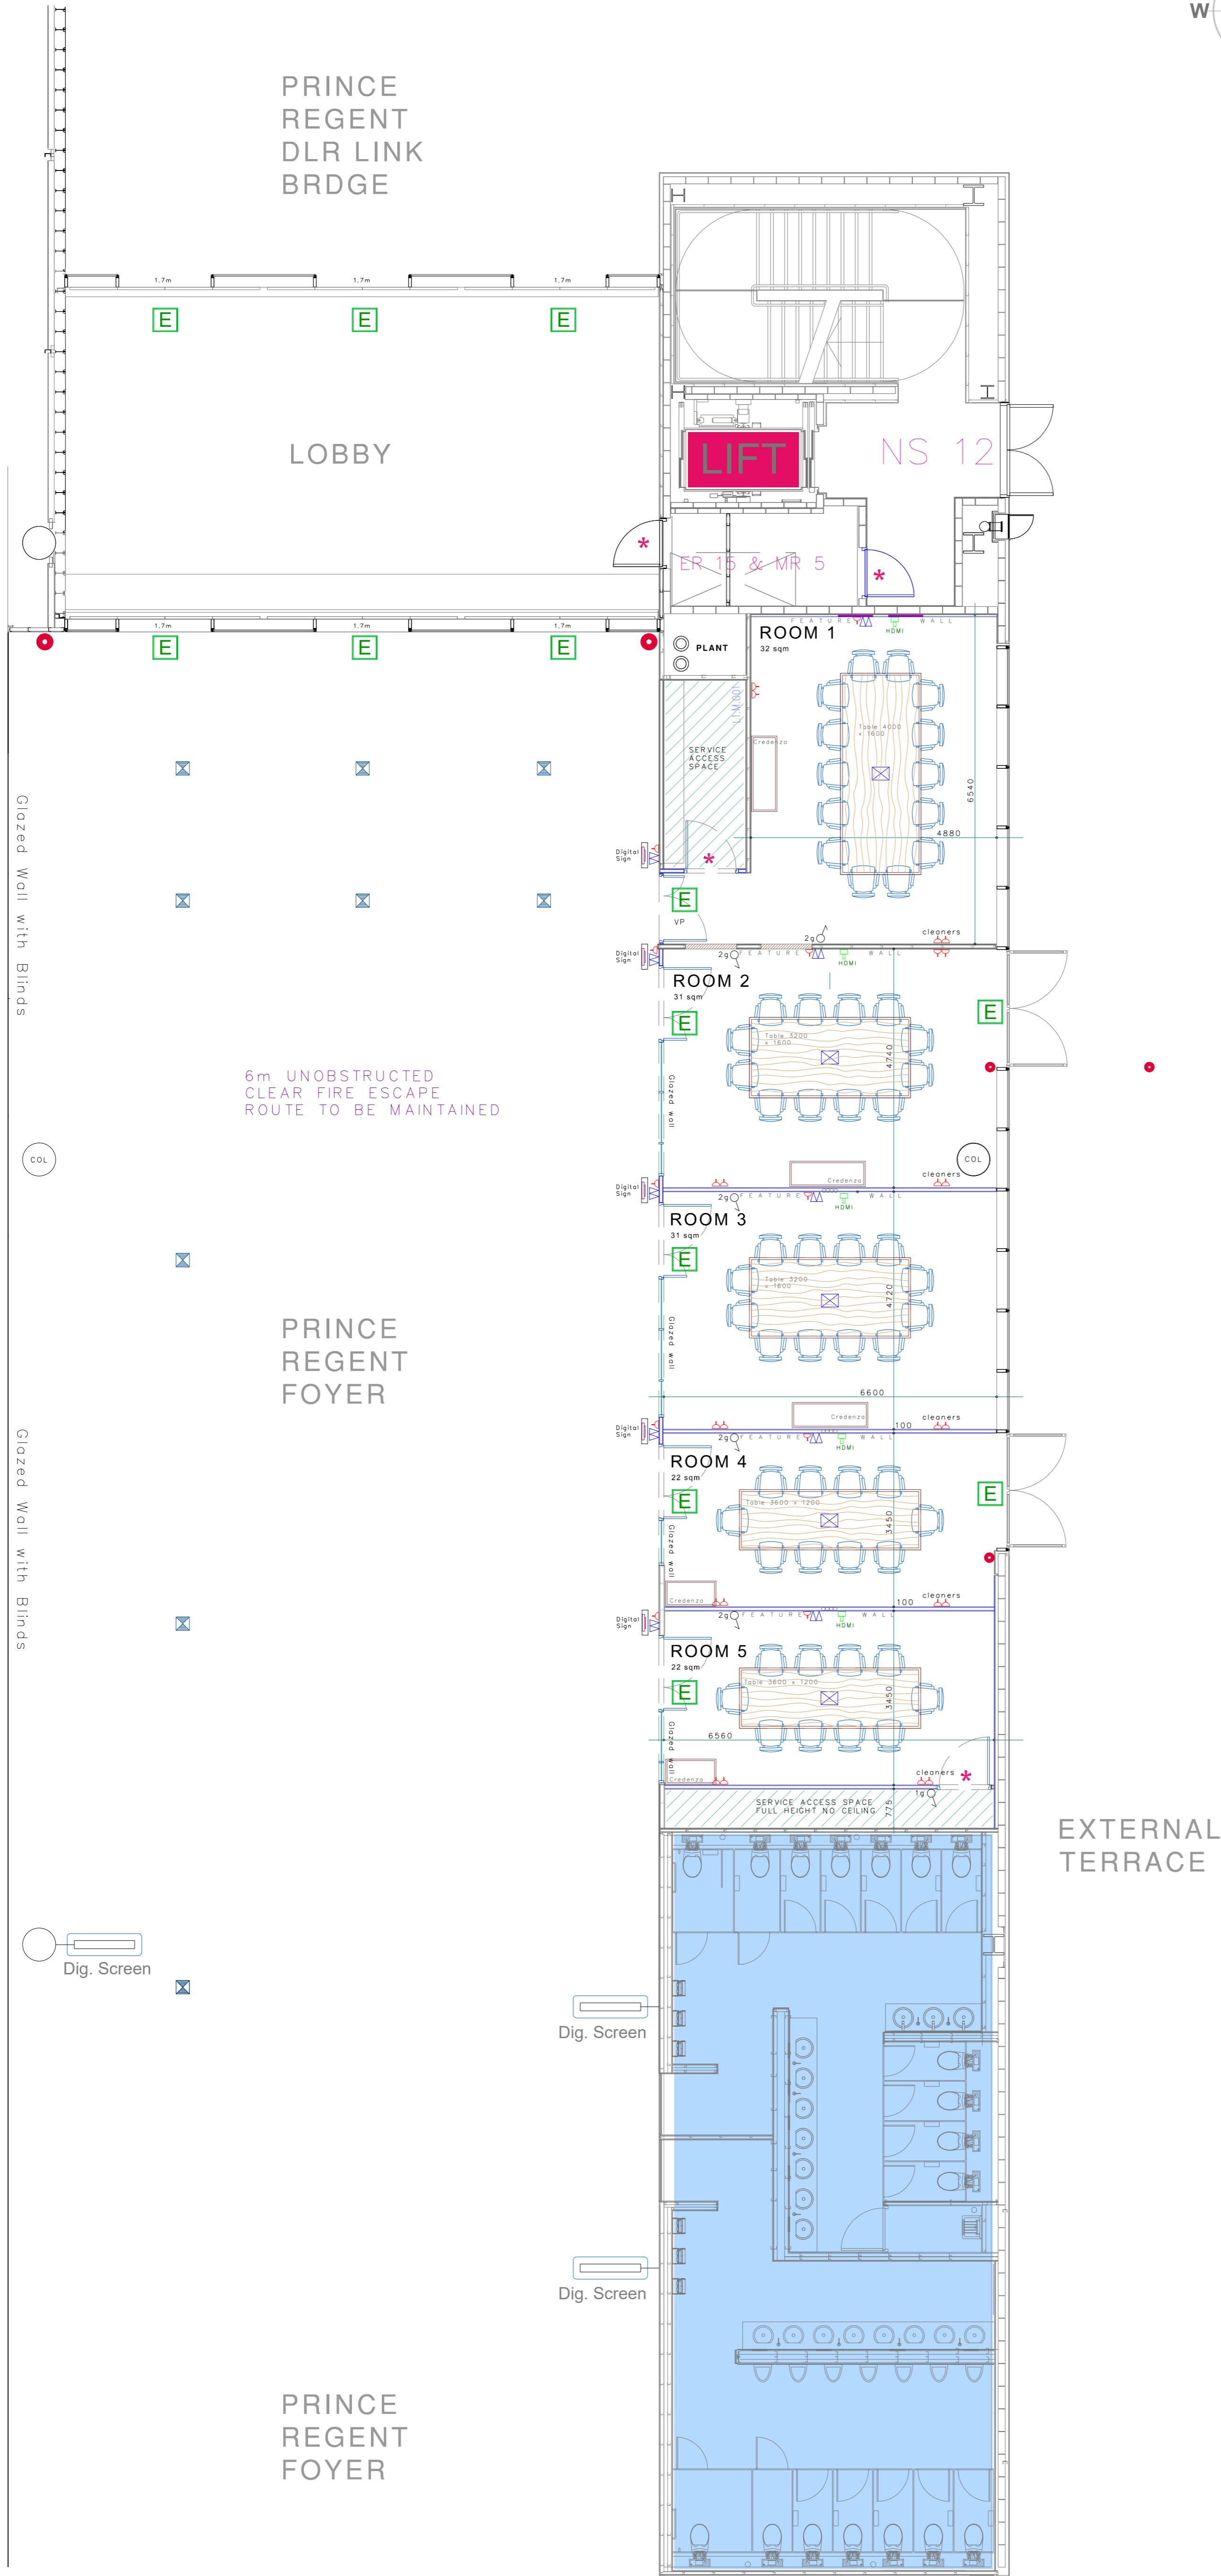


# ICC PRINCE REGENT ROOMS

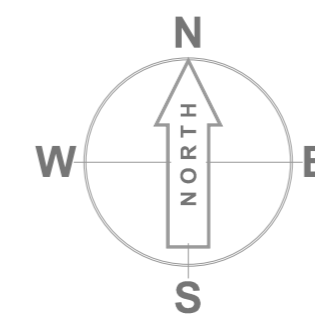

**KEY:**

\* Fire Exit to be kept clear at all times

TOILETS

PLANT

NOT FOR PUBLIC USE

**Floor Power Locations**

13A SSSO

13A DSSO 450mm high

Spur 450mm high

Double Data outlets 450mm high

HDMI Outlet in wall for LED screen

Light switch, and gang number 1200mm high

Floor Box, 2no DSSO, 4no RJ45, 1no Access Plate for HDMI

Boulevard Services Duct

Wireless WIFI coverage throughout

Prince Regent Rooms, Boardroom Furniture layout comes as standard

0m 5m 10m